



OFFICE OF THE MARION COUNTY SURVEYOR
SECTION RECORD CORNER
SECTION 21 TOWNSHIP 16 RANGE 2
DATE: 9-6-2000
PARTY CHIEF: Wilcoxen
CREW: _____
TYPE OF MARKER: Stone found
METHOD OF ESTABLISHMENT: County: 9-9-85

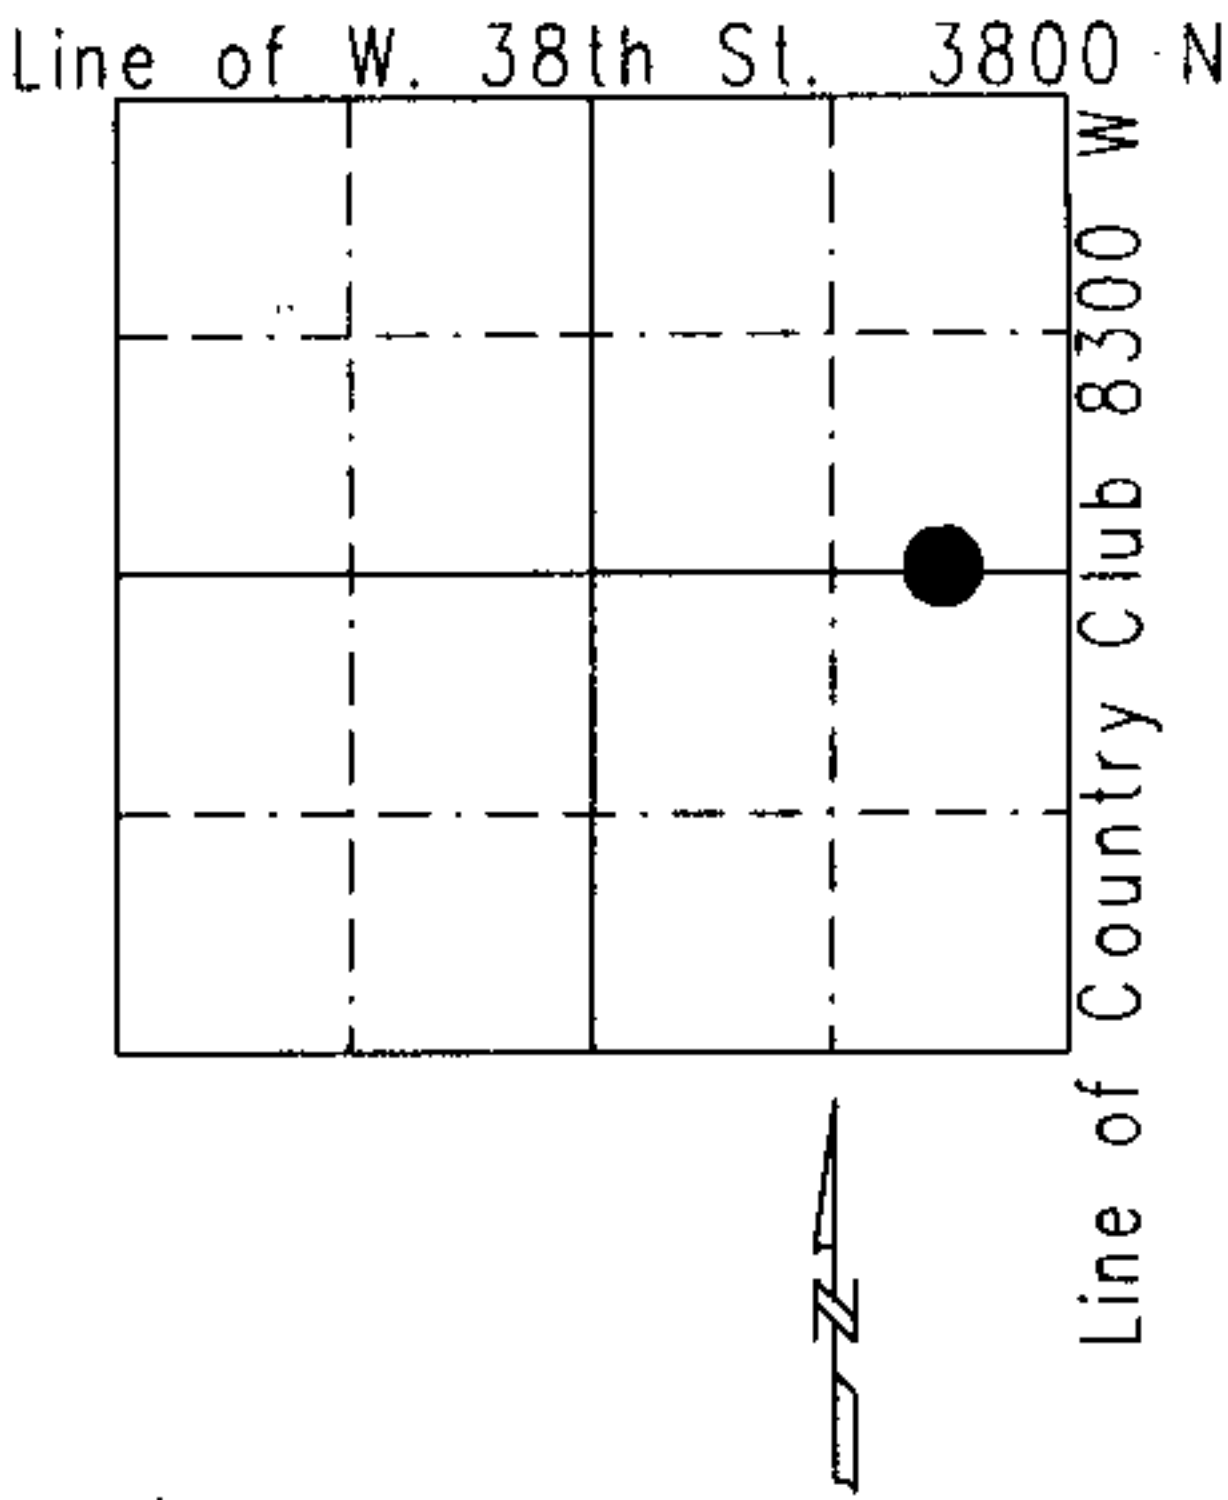

THIS CORNER POSITION RE
PRESENTS A "TITLE" CORNER
AND MAY NOT NECESSARILY
REPRESENT THE POSITION
BASED ON RECORD CORNERS.

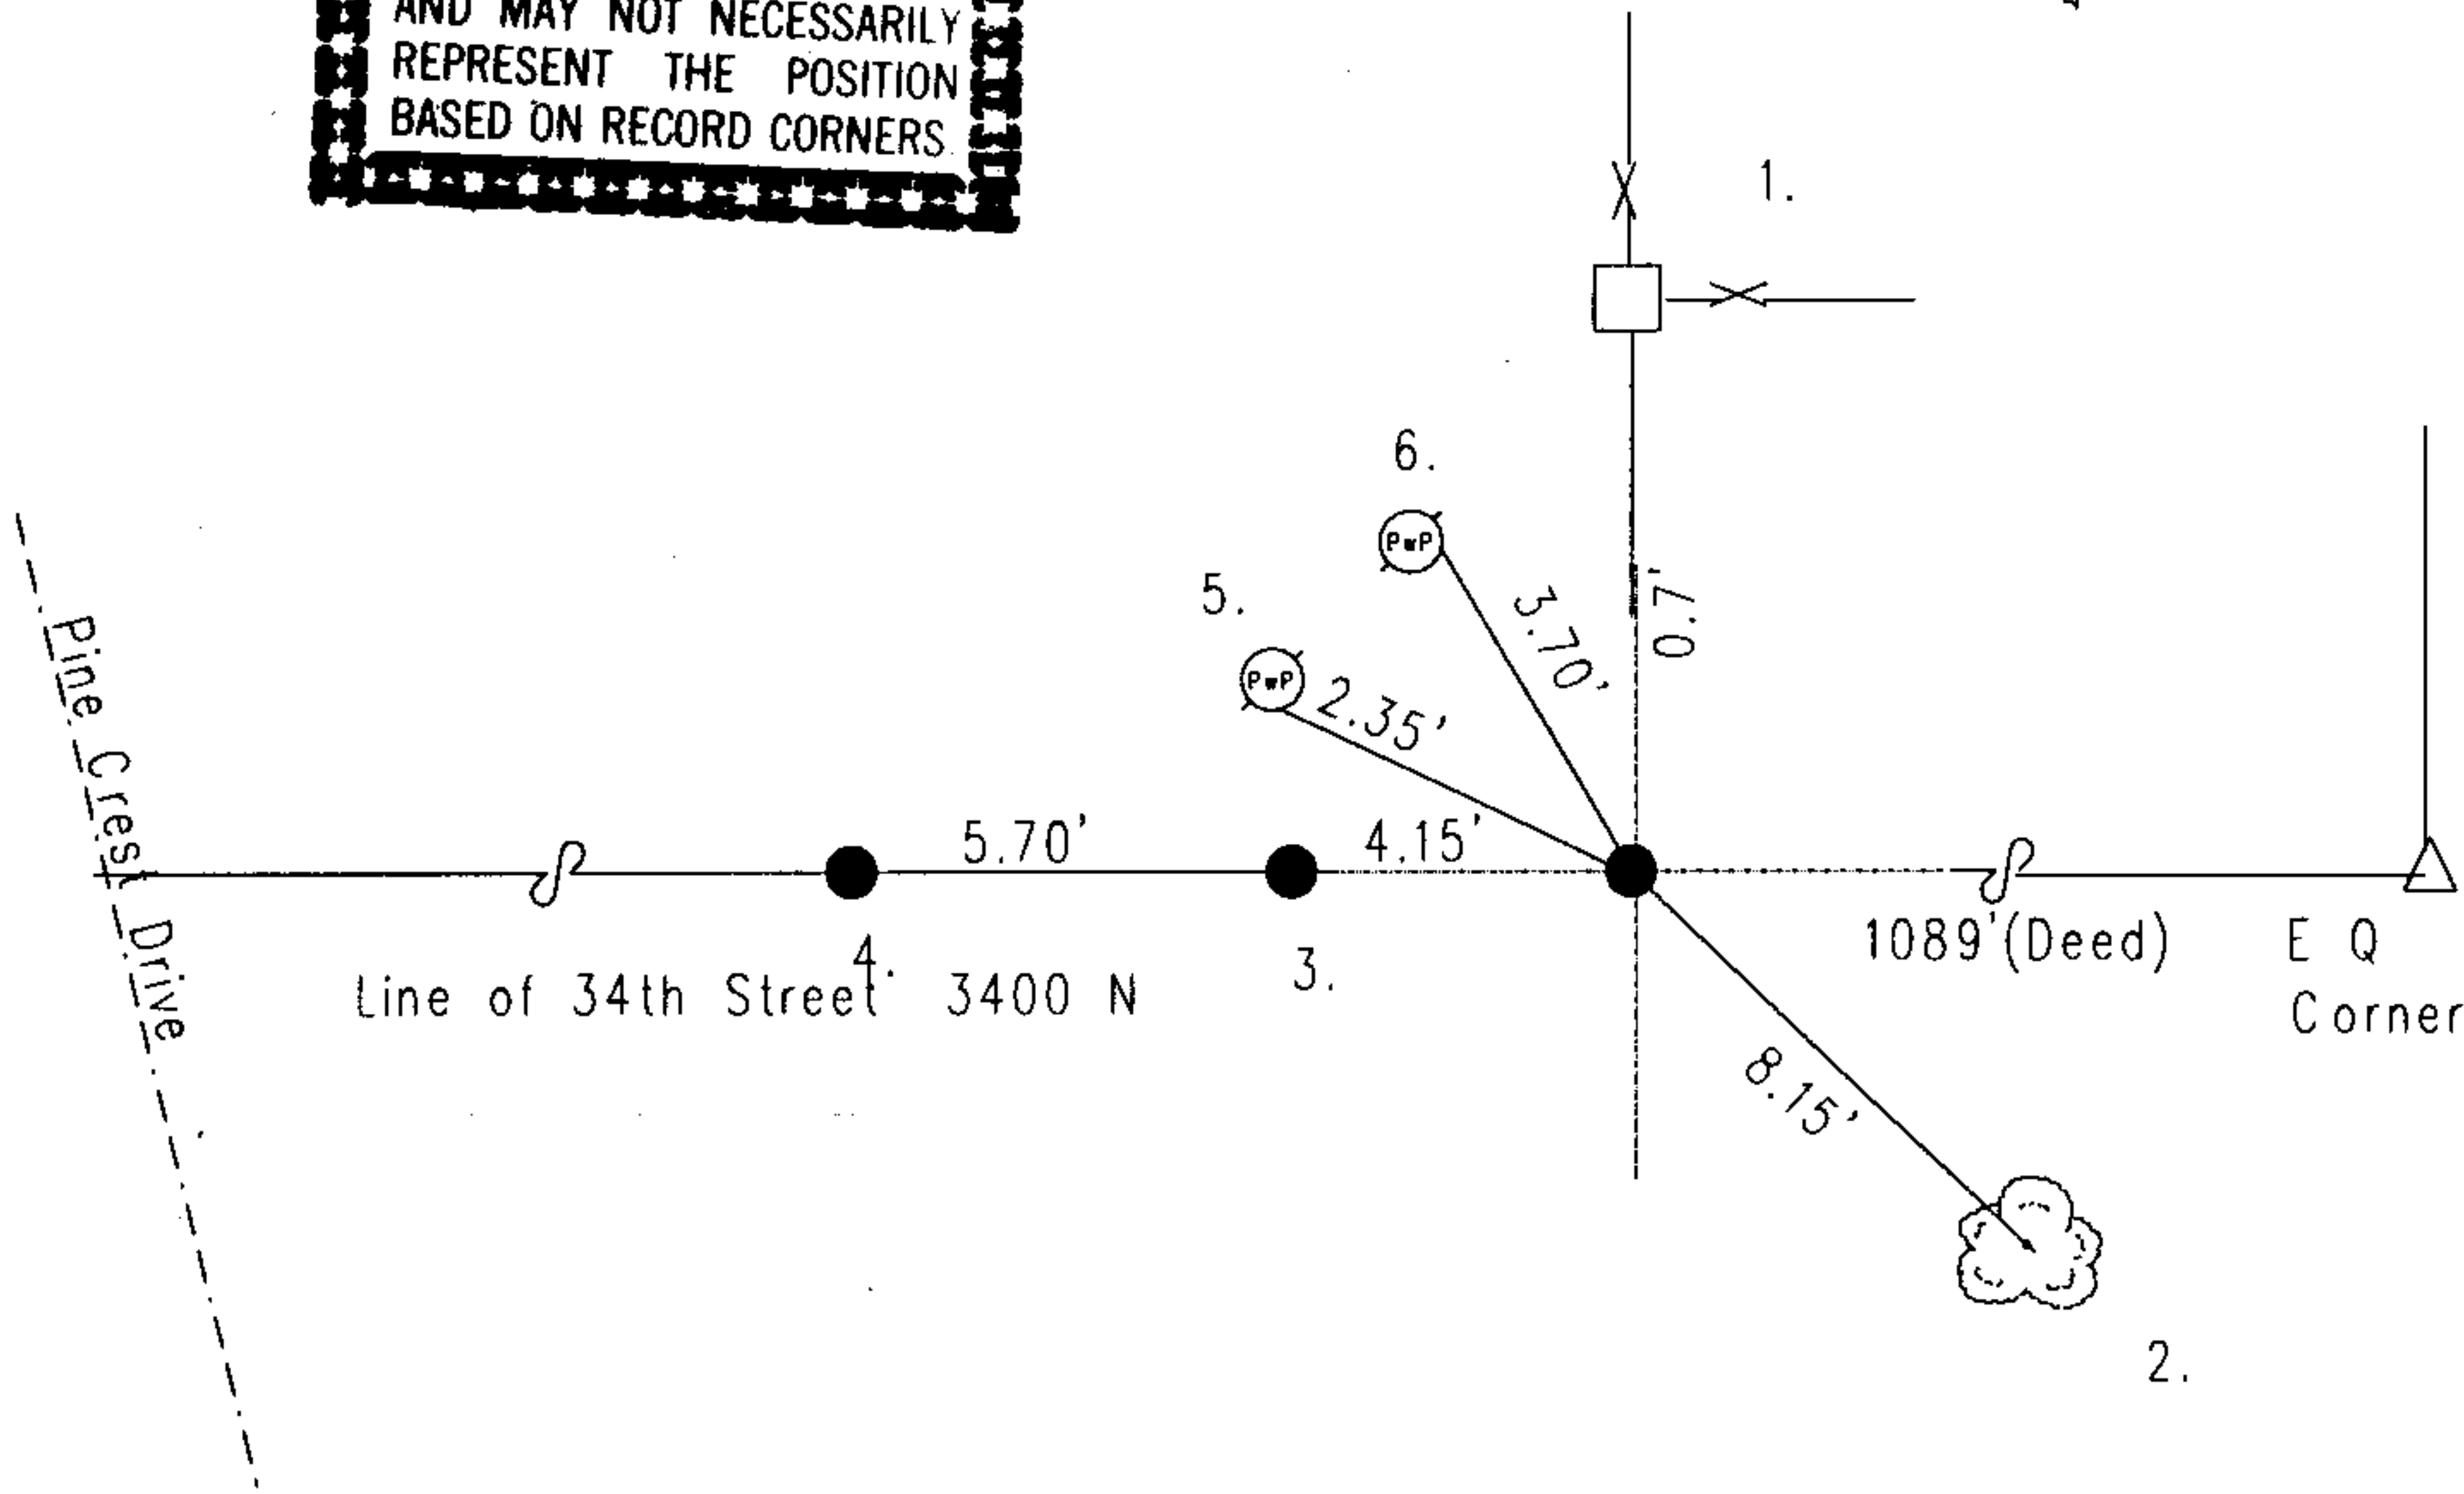

PX6221F

REF.	DISTANCE	DESCRIPTION
1.	0.7'	Due N to PK nail S corner fence post
2.	8.15'	Mag nail w/brass washer NE 3" cherry 20" up
3.	4.15'	Due W to capped rebar
4.	5.70'	Due W to 3/4" pipe
5.	2.35'	Fd. Road nail S PwP#56-389 B 8" up
6.	3.70'	Mag nail w/brass washer E PwP#56-389 B 10" up

See WAYNE TWP. LEGAL SURVEY BOOK p.5